



Technical Standards and Safety Authority
www.tssa.org

14th Floor - Centre Tower
3300 Bloor Street West
Toronto Ontario M8X 2X4
Fax: 416.231.4903
Customer Service: 1.877.682.8772

Level 1 Risk and Safety Management Plan (RSMP)
Technical Standards and Safety Act
Propane Storage and Handling Regulation

This Level 1 RSMP applies to:

- a facility with a total propane storage capacity of 5,000 USWG or less; or
- a facility with a fixed propane storage capacity of exactly 5,000 USWG and no more than 500 USWG of portable propane storage capacity on site.


Failure to fully complete this form may result in rejection.
Making a false statement may result in a fine or prosecution under the *Technical Standards and Safety Act*

Licence Number 000076642586

Check applicable type of propane operations:

Cylinder Motor Fill Filling Plant Card/Keylock

Submit along with this completed application a Facility Site Plan and a Map of the Surrounding Area.

 

SECTION A: GENERAL INFORMATION

The Undersigned applies to TSSA for a review for an RSMP under Ontario's *Technical Standards and Safety Act*, Propane Storage and Handling Regulation.

Company Name Edward Fuels Limited Ontario Corporation No., if applicable _____

Operator Name (if different from above) Solo Petro

Telephone No. 519-524-8386 Fax No. 519-524-8388 E-mail stephen.gover@edwardfuels.on.ca

Street No. 263 Street Name / 911 Number / Address, if applicable Huron Road

Town / City or Township / County Goderich Province Ontario Postal Code N7A 2Z8

Mailing address if different from above.

Street No. _____ Street Name / 911 Number / Address, if applicable _____

Town / City or Township / County _____ Province _____ Postal Code _____

Information on Container Refill Centre or Filling Plant

Location of facility.

Street No. 397 Street Name / 911 Number / Address, if applicable Bayfield Road Nearest Major Intersection Bayfield Rd. / Suncoast Drive

Town / City or Township / County Goderich Province Ontario Postal Code N7A 4E7

Name of Licence Holder Edward Fuels Limited

Name of a Senior Management person as defined in the regulation holding the Record of Training (ROT) Robert Jeffrey ROT type PPO 1

Municipality (or municipalities if the facility or its hazard distance touches multiple borders) Goderich

Hours of operation.

This document is valid until the next licence renewal date. You are required by law to notify TSSA of any change of information.

Declaration: I am aware that it is an offence to give false information in this document and I hereby declare that the information I have given here is true and complete.

Print name	Signature	Date (dd-mm-yyyy)
Name of Licence Holder <u>Edward Fuels Limited</u>		<u>July 15, 2011</u>
Name of Senior Management person as defined in the Regulation holding the Record of Training <u>Robert Jeffrey</u>		



Technical Standards and Safety Authority
 www.tssa.org
 14th Floor - Centre Tower
 3300 Bloor Street West
 Toronto Ontario M8X 2X4
 Fax: 416.231.4903
 Customer Service: 1.877.682.8772

Level 1 Risk and Safety Management Plan (RSMP)
 Technical Standards and Safety Act
 Propane Storage and Handling Regulation

SECTION A: GENERAL INFORMATION (cont'd)

Indicate the year the facility was established. 2005 Indicate the year of any significant modifications, as defined in s.1, O.Reg 211/01, since establishment.


Identify the psig rating and serial number for each fixed propane storage tank on site.

	PSIG	Serial Number
Tank1:	<u>250</u>	<u>296-96</u>
Tank2:	_____	_____
Tank3:	_____	_____

Enter capacity of propane in USWG, fixed, portable, and mobile, and provide detailed inventory that includes the number of tank/vessel for each type (fixed, portable, and mobile) and the capacity of each tank/vessel, on a separate document.

Fixed: 1 at 1000 U.S.W.G. Portable: 24 at 20lb. cylinders Mobile: 0

139.2

 

Declaration: I am aware that it is an offence to give false information in this document and I hereby declare that the information I have given here is true and complete.

Name of person completing this form (please print) Stephen Gower	Official Title Retail Coordinator
Signature <i>Stephen Gower</i>	Telephone No. 519-524-8386
	Date (dd-mm-yyyy) July 15, 2011



Technical Standards and Safety Authority
 www.tssa.org
 14th Floor - Centre Tower
 3300 Bloor Street West
 Toronto Ontario M8X 2X4
 Fax: 416.231.4903
 Customer Service: 1.877.682.8772

Level 1 Risk and Safety Management Plan (RSMP)
Technical Standards and Safety Act
 Propane Storage and Handling Regulation

SECTION A: GENERAL INFORMATION (cont'd)
 Activity Information

Name of Propane Supplier(s) Sparlings Propane			
Street No.	Street Name / 911 Number / Address, if applicable 82948 London Road		
Town / City or Township / Country Blyth		Province Ontario	Postal Code N0M 1H0
Telephone No. 519-523-4256	Fax No.	Contact Name DAVID CARTWRIGHT	
E-mail			

Name of Propane Transporter. If same as above, please check box. <input checked="" type="checkbox"/>			For Office Use - Party No.
Street No.	Street Name / 911 Number / Address, if applicable		
Town / City or Township / Country		Province	Postal Code
Telephone No.	Fax No.	Contact Name	
E-mail			

Off-site Cylinder and/or Mobile Storage N/A	Capacity stored off-site, in USWG	For Office Use - Party No.
Street No.	Street Name / 911 Number / Address, if applicable	
Town / City or Township / Country		Postal Code
Telephone No.	Fax No.	Contact Name

Note: Customer storage is not considered off-site storage.

Declaration: I am aware that it is an offence to give false information in this document and I hereby declare that the information I have given here is true and complete.

Name of person completing this form (please print) Stephen Gower	Official Title Retail Coordinator
Signature 	Telephone No. 519-524-8386
	Date (dd-mm-yyyy) July 15, 2011



Technical Standards and Safety Authority
 www.tssa.org
 14th Floor - Centre Tower
 3300 Bloor Street West
 Toronto Ontario M8X 2X4
 Fax: 416.231.4903
 Customer Service: 1.877.682.8772

Level 1 Risk and Safety Management Plan (RSMP)
Technical Standards and Safety Act
 Propane Storage and Handling Regulation

SECTION B: EMERGENCY AND PREPAREDNESS RESPONSE PLAN

The licence holder will complete Section B in consultation with the local Fire Services.

Description of the maximum volume, types and storage location of other hazardous materials on site, if any.

3 25,000 Litre underground gasoline storage tanks.....62 feet south of propane dispenser

1 25,000 Litre diesel underground storage tank.....62 feet south of propane dispenser

Description of fire and emergency equipment indicated on facility site map.

Fire extinguishers at propane tank, gasoline pump island and in office entrance.

List of fire protection controls (e.g., fire detection systems, fire notification systems, alarm systems, automatic shut off devices, fusible links, etc.) and describe their function, use and operation.

"Dead man" shut-off switch on north, outside, wall of office. Approximately 15 feet south of propane tank. Push switch to shut down propane pump.

Fusible link, on chain from propane tank pump cabinet door, to ISC valve. In case of fire, fusible link comes apart and ISC valve closes.

Maintenance and testing schedule for fire protection controls and devices.

"Dead man" switch tested monthly.

Door to pump cabinet is closed daily. When closing door ISC is seen to close.

Fire extinguishers are checked on a regular basis by

Declaration: I am aware that it is an offence to give false information in this document and I hereby declare that the information I have given here is true and complete.

Name of person completing this form (please print) Stephen Gower	Official Title Retail Coordinator
Signature 	Telephone No. 519-524-8386
	Date (dd-mm-yyyy) July 15, 2011



Technical Standards and Safety Authority
 www.tssa.org
 14th Floor - Centre Tower
 3300 Bloor Street West
 Toronto Ontario M8X 2X4
 Fax: 416.231.4903
 Customer Service: 1.877.682.8772

Level 1 Risk and Safety Management Plan (RSMP)
Technical Standards and Safety Act
 Propane Storage and Handling Regulation

SECTION B: EMERGENCY AND PREPAREDNESS RESPONSE PLAN (cont'd)

1. Contacts for Emergency Response

1. Facility Contact Personnel - Key Contact		5. Facility 24-Hour Contact Person	
Name Stephen Gower		Name Stephen Gower	
Official Title Retail Coordinator		Official Title Retail Coordinator	
Telephone No. 519-525-7628	Fax No. 519-524-8388	Cell No. 519-525-7628	Fax No. 519-524-8388
E-mail stephen.gower@edwardfuels.on.ca		E-mail stephen.gower@edwardfuels.on.ca	
Role and responsibilities in emergency First responder to the site. Ensure 911 and all other proper authorities are informed. Make sure that any injuries to staff are taken care of		Role and responsibilities in emergency	
2. Facility Contact Personnel - Alternate Contact		6. Name of Facility Manager	
Name Robert Jeffrey		Name Crystal Law	
Official Title Secretary Treasurer Edward Fuels Limited		Official Title Site Supervisor	
Telephone No. 519-524-8386	Fax No.	Telephone No. 519-524-4949	Fax No.
E-mail		E-mail	
Role and responsibilities in emergency Company representative to determine media response, make decisions on behalf of the company.		Role and responsibilities in emergency Follow up with staff and ensure their safety.	
3. Local Fire Services - Key Contact		7. Propane Supplier Key Contact Person	
Name Steve Gardiner	For Office Use - Party No.	Name David Cartwright	For Office Use - Party No.
Official Title Fire Chief		Official Title	
Telephone No. 519-525-6028	Fax No.	Telephone No. 519-523-4256	Fax No.
E-mail sgardiner@goderich.ca		E-mail	
Role and responsibilities in emergency Respond and contain leak or fire. Minimize public endangerment.		Role and responsibilities in emergency Damage assessment and repair of site. Contact insurance	
4. Local Fire Services - Alternate Contact		8. Municipal Contact	
Name Keith Crittenden	For Office Use - Party No.	Name Larry McCabe	
Official Title Deputy Fire Chief		Official Title CAO Town Of Goderich	
Telephone No. 519-441-8280	Fax No.	Telephone No. 519-955-0364	Fax No.
E-mail crittenden@cabletv.on.ca		E-mail lmcabe@goderich.ca	
Role and responsibilities in emergency		Municipality Goderich	

Declaration: I am aware that it is an offence to give false information in this document and I hereby declare that the information I have given here is true and complete.

Name of person completing this form (please print) Stephen Gower		Official Title Retail Coordinator	
Signature 		Telephone No. 519-525-7628	Date (dd-mm-yyyy) July 15, 2011



Technical Standards and Safety Authority
 www.tssa.org
 14th Floor - Centre Tower
 3300 Bloor Street West
 Toronto Ontario M8X 2X4
 Fax: 416.231.4903
 Customer Service: 1.877.682.8772

Level 1 Risk and Safety Management Plan (RSMP)
Technical Standards and Safety Act
 Propane Storage and Handling Regulation

SECTION B: EMERGENCY AND PREPAREDNESS RESPONSE PLAN (cont'd)

2. Additional Safety Measures

Describe any other measures in place at the facility that exceed the minimum Code and Standards requirements.

NONE

Declaration: I am aware that it is an offence to give false information in this document and I hereby declare that the information I have given here is true and complete.

Name of person completing this form (please print) Stephen Gower		Official Title Retail Coordinator	
Signature 		Telephone No. 519-525-7628	Date (dd-mm-yyyy) July 15, 2011



Technical Standards and Safety Authority
www.tssa.org

14th Floor - Centre Tower
3300 Bloor Street West
Toronto Ontario M8X 2X4
Fax: 416.231.4903
Customer Service: 1.877.682.8772

Level 1 Risk and Safety Management Plan (RSMP)
Technical Standards and Safety Act
Propane Storage and Handling Regulation

SECTION B: EMERGENCY AND PREPAREDNESS RESPONSE PLAN (cont'd)

3. Record of Emergency Training Provided - For most recent 12-month period.

Training on Emergency Response Plan and Procedures provided to facility key contacts.

Training Date (dd-mm-yyyy) Nov 2 2011	Print Name of Training Provider: Edward Fuels Limited
	Print Name of Instructor: Graham Dowling
Training Date (dd-mm-yyyy) Nov 2 2011	Print Name of Training Provider: Edward Fuels Limited
	Print Name of Instructor: Graham Dowling
Training Date (dd-mm-yyyy) Nov 2 2011	Print Name of Training Provider: Edward Fuels Limited
	Print Name of Instructor: Graham Dowling

Training on the facility's Emergency Management Procedures provided to staff.

Training Date (dd-mm-yyyy) Nov 2 2011	Print Name of Training Provider: Edward Fuels Limited
	Print Name of Instructor: Graham Dowling
Training Date (dd-mm-yyyy) Nov 2 2011	Print Name of Training Provider: Edward Fuels Limited
	Print Name of Instructor: Graham Dowling
Training Date (dd-mm-yyyy) Nov 2 2011	Print Name of Training Provider: Edward Fuels Limited
	Print Name of Instructor: Graham Dowling

On-site specific training provided to certificate holders / persons with Records of Training.

Training Date (dd-mm-yyyy) Nov 2 2011	Print Name of Training Provider: Edward Fuels Limited
	Print Name of Instructor: Graham Dowling
Training Date (dd-mm-yyyy) Nov 2 2011	Print Name of Training Provider: Edward Fuels Limited
	Print Name of Instructor: Graham Dowling
Training Date (dd-mm-yyyy) Nov 2 2011	Print Name of Training Provider: Edward Fuels Limited
	Print Name of Instructor: Graham Dowling

Declaration: I am aware that it is an offence to give false information in this document and I hereby declare that the information I have given here is true and complete.

Name of person completing this form (please print) Stephen Gower	Official Title Retail Coordinator
Signature 	Telephone No. 519-525-7628
	Date (dd-mm-yyyy) July 15, 2011



Technical Standards and Safety Authority
www.tssa.org

14th Floor - Centre Tower
3300 Bloor Street West
Toronto Ontario M8X 2X4
Fax: 416.231.4903
Customer Service: 1.877.682.8772

Level 1 Risk and Safety Management Plan (RSMP)
Technical Standards and Safety Act
Propane Storage and Handling Regulation

SECTION B: EMERGENCY AND PREPAREDNESS RESPONSE PLAN (cont'd)
4. Emergency Training Plan for Coming Year

Training on Emergency Response Plan and Procedures provided to facility key contacts.

Target Date (dd-mm-yyyy) June 2012	Print Name of Training Provider: _____
	Print Name of Instructor: _____
Target Date (dd-mm-yyyy) June 2012	Print Name of Training Provider: _____
	Print Name of Instructor: _____
Target Date (dd-mm-yyyy) June 2012	Print Name of Training Provider: _____
	Print Name of Instructor: _____

Training on the facility's Emergency Management Procedures provided to staff.

Target Date (dd-mm-yyyy) June 2012	Print Name of Training Provider: _____
	Print Name of Instructor: _____
Target Date (dd-mm-yyyy) June 2012	Print Name of Training Provider: _____
	Print Name of Instructor: _____
Target Date (dd-mm-yyyy) June 2012	Print Name of Training Provider: _____
	Print Name of Instructor: _____

On-site specific training provided to certificate holders / persons with Records of Training.

Target Date (dd-mm-yyyy) June 2012	Print Name of Training Provider: _____
	Print Name of Instructor: _____
Target Date (dd-mm-yyyy) June 2012	Print Name of Training Provider: _____
	Print Name of Instructor: _____
Target Date (dd-mm-yyyy) June 2012	Print Name of Training Provider: _____
	Print Name of Instructor: _____

Declaration: I am aware that it is an offence to give false information in this document and I hereby declare that the information I have given here is true and complete.

Name of person completing this form (please print) Stephen Gower	Official Title Retail Coordinator
Signature 	Telephone No. 519-525-7628
	Date (dd-mm-yyyy) July 15, 2011



Technical Standards and Safety Authority
 www.tssa.org
 14th Floor - Centre Tower
 3300 Bloor Street West
 Toronto Ontario M8X 2X4
 Fax: 416.231.4903
 Customer Service: 1.877.682.8772

Level 1 Risk and Safety Management Plan (RSMP)
Technical Standards and Safety Act
 Propane Storage and Handling Regulation

SECTION B: EMERGENCY AND PREPAREDNESS RESPONSE PLAN (cont'd)
 The licence holder will complete Section B in consultation with the local Fire Services.
 5. Emergency Response Communications Plan

Warnings and Actions

Describe who gives warnings to whom, and how and when the warning will be given (including public notification as appropriate).
 Staff on site will call 911 immediately when safely away from the danger area notify the site manager and retail coordinator. They in turn will notify the executives of Edward Fuels and service provider Sparlings Propane. Edward Fuels or Sparlings will coordinate with the proper authorities and media outlets for public notification.

Describe what action is to be taken and by whom when a warning is issued (including details of a meeting place in a safe identified area and activating the evacuation plan, if necessary).
 Staff are trained that in an emergency situation they are to call 911 and evacuate to the parking lot of the retail outlet known as Dollorama which is out of the danger area. From there they are to call the rest of the key contacts. All reasonable actions will be taken to notify the public if necessary

Communication with Emergency Response Authorities

Describe when and how the licence holder will give early warning to emergency response authorities (including a process to ensure that a call is placed to 911).
 Site will contact key facility contact. At that time follow up to ensure 911 call will take place. If none placed key contact will place. Training to on site staff will state that calling 911 is priority but personal safety is paramount. Call may be placed from site or upon arrival at safe location.

Describe provisions for fire department entry when there are no operations or staffing at the propane site.
 Tank is open and unfenced no keys necessary to enter facility. Site contact less than 10 min away if further access is required

Describe how the licence holder will ensure continual flow of updated information to authorities.
 License holder will contact all relevant contacts. License holder will remain on site or within the vicinity until emergency has passed.

How long will it take the facility liaison person to respond to the site.
 less than 10 min

Declaration: I am aware that it is an offence to give false information in this document and I hereby declare that the information I have given here is true and complete.

Name of person completing this form (please print) Stephen Gower	Official Title Retail Coordinator	Date (dd-mm-yyyy) July 15, 2011
Signature 	Telephone No. 519-525-7628	



Technical Standards and Safety Authority
www.tssa.org

14th Floor - Centre Tower
3300 Bloor Street West
Toronto Ontario M8X 2X4
Fax: 416.231.4903
Customer Service: 1.877.682.8772

Level 1 Risk and Safety Management Plan (RSMP)
Technical Standards and Safety Act
Propane Storage and Handling Regulation

SECTION B: EMERGENCY AND PREPAREDNESS RESPONSE PLAN (cont'd)

The licence holder will complete Section B in consultation with the local Fire Services.

6. Building and Site Security and Procedures

	Yes	No
1. Does the propane location have controlled access to limit unnecessary risk and entry (lock out procedures)?	<input type="checkbox"/>	<input checked="" type="checkbox"/>
2. Is there adequate night lighting at the site?	<input checked="" type="checkbox"/>	<input type="checkbox"/>
3. Are procedures in place that ensure access routes, aisles, storage area, filling areas and the grounds are kept clear from unwanted materials?	<input checked="" type="checkbox"/>	<input type="checkbox"/>
4. Are there procedures that capture and record the daily inspection of hoses and inspection requirements for filling systems and mechanical devices used in the transfer of propane?	<input checked="" type="checkbox"/>	<input type="checkbox"/>
5. Does the facility have procedures that include a process to isolate and purge any overfilled propane cylinders?	<input checked="" type="checkbox"/>	<input type="checkbox"/>
6. Are weighing systems validated for accuracy?	<input checked="" type="checkbox"/>	<input type="checkbox"/>
7. Are storage areas clearly marked with the vessels' capacity status (i.e., filled, empty, purged and other hazardous materials)?	<input checked="" type="checkbox"/>	<input type="checkbox"/>
8. Are quality assurance procedures in place to ensure that all valves are closed after the propane cylinders are filled?(e.g., QCC valves)	<input checked="" type="checkbox"/>	<input type="checkbox"/>
9. Is the schedule of maintenance and testing activities retained on site?	<input checked="" type="checkbox"/>	<input type="checkbox"/>

7. Water Supply

The propane licence holder should work with the local fire department to determine water supply capabilities that are available based on the propane facility's location.

	Yes	No
1. Is a pressurized water system available at the propane facility site?	<input checked="" type="checkbox"/>	<input type="checkbox"/>
2. Can the municipal fire department pump 375 GPM (1420 LPM) of water at this location?	<input checked="" type="checkbox"/>	<input type="checkbox"/>
3. What is the unobstructed distance to the closest water supply that could be used for firefighting activities? (distance in metres only)	55m	_____
4. What is the unobstructed distance to the closest approved water supply with year round access if there are no hydrants? (distance in metres only)	NA	_____

Declaration: I am aware that it is an offence to give false information in this document and I hereby declare that the information I have given here is true and complete.

Name of person completing this form (please print) Stephen Gower	Official Title Retail Coordinator
Signature 	Telephone No. 519-525-7628
	Date (dd-mm-yyyy) July 15, 2011



Technical Standards and Safety Authority
www.tssa.org

14th Floor - Centre Tower
3300 Bloor Street West
Toronto Ontario M8X 2X4
Fax: 416.231.4903
Customer Service: 1.877.682.8772

Level 1 Risk and Safety Management Plan (RSMP)
Technical Standards and Safety Act
Propane Storage and Handling Regulation

SECTION B: EMERGENCY AND PREPAREDNESS RESPONSE PLAN (cont'd)

The licence holder will complete Section B in consultation with the local Fire Services.

8. Licence holder and local Fire Services Review

To be completed by the Local Fire Services	Yes	No
Has the local fire service had an opportunity to review the Emergency Response and Preparedness Plan?	<input checked="" type="checkbox"/>	<input type="checkbox"/>
If not, please explain (e.g., no fire services).		
Fire services comments, if any:		
To be completed by the Licence Holder		
In response to the above comments, the following action(s) is required:		
The licence holder will respond to the Local Fire Services comments by: _____		
(dd-mm-yyyy)		

LOCAL FIRE SERVICES		
The undersigned has reviewed Section B of the Risk and Safety Management Plan Fire Services.		
Print name	Signature	Date (dd-mm-yyyy)
Local Fire Services Name STEVE GARDINER		01/12/2011

Declaration: I am aware that it is an offence to give false information in this document and I hereby declare that the information I have given here is true and complete.

Name of person completing this form (please print) Stephen Gower	Official Title Retail Coordinator	
Signature 	Telephone No. 519-525-7628	Date (dd-mm-yyyy) July 15, 2011



Technical Standards and Safety Authority
 www.tssa.org
 14th Floor - Centre Tower
 3300 Bloor Street West
 Toronto Ontario M8X 2X4
 Fax: 416.231.4903
 Customer Service: 1.877.682.8772

Level 1 Risk and Safety Management Plan (RSMP)
Technical Standards and Safety Act
 Propane Storage and Handling Regulation

SECTION C: SUBMISSIONS
 Applicant must include a Facility Site Plan and Map of Surrounding Area

Facility Site Plan.

The licence holder will submit a copy of the original facility site plan updated with the following information:

1. The storage location of fixed, portable, and mobile vessels.
2. The maximum volume, types and storage location of hazardous materials.
3. Location of permanent structures on site.
4. Access and egress points and location of barriers.
5. Location of fire and emergency equipment (e.g., sprinkler systems, extinguishers, suppression systems) on site and location of fire hydrant or water supply where available.
6. Location of emergency shut off/shut down switches/valves.

Map of Surrounding Area.

The licence holder will submit a scaled aerial map of the surrounding area showing the following information:

7. The capacity and placement of the single largest propane storage vessel, including its setback from the front, rear and side property lines.
8. GPS co-ordinates of the single largest vessel.
9. Visual indication of the single largest fixed vessel and a circle made using the distance in Table 1 as the radius from the single largest fixed vessel.
10. Clear indication of the municipality or municipalities present within the circle.
11. Visual indication of property line information.
12. The location and name of roads within or abutting the site.
13. Key note to the drawing indicating the facility's municipal address, municipal lot number(s) and concession lines as applicable, and the date the map was prepared.
14. Address and contact information for each municipality (municipal clerk or secretary-treasurers of planning board). (Refer to page 5.)
15. Complete "Required Mapping Information from Updated Site Plan" in table below .


Required Mapping Information from Updated Site Plan

Date Map Prepared (dd-mm-yyyy)	Capacity of single largest propane storage vessel (USWG)
30-11-2011	1000
Tank setback coordinates. Indicate placement on the map.	
Front: 1000 ft <u>305 m</u>	Right side property line: 106 ft <u>32.31 m</u>
Rear: 60 ft <u>18 m</u>	Left side property line: 333 ft <u>101 m</u>
GPS coordinates of single largest vessel: <u>N43°43.770 W081°42.332</u>	

Declaration: I am aware that it is an offence to give false information in this document and I hereby declare that the information I have given here is true and complete.

Name of person completing this form (please print)	Official Title	
Stephen Gower	Retail Coordinator	
Signature	Telephone No.	Date (dd-mm-yyyy)
	519-525-7628	July 15, 2011


SOLO PETRO

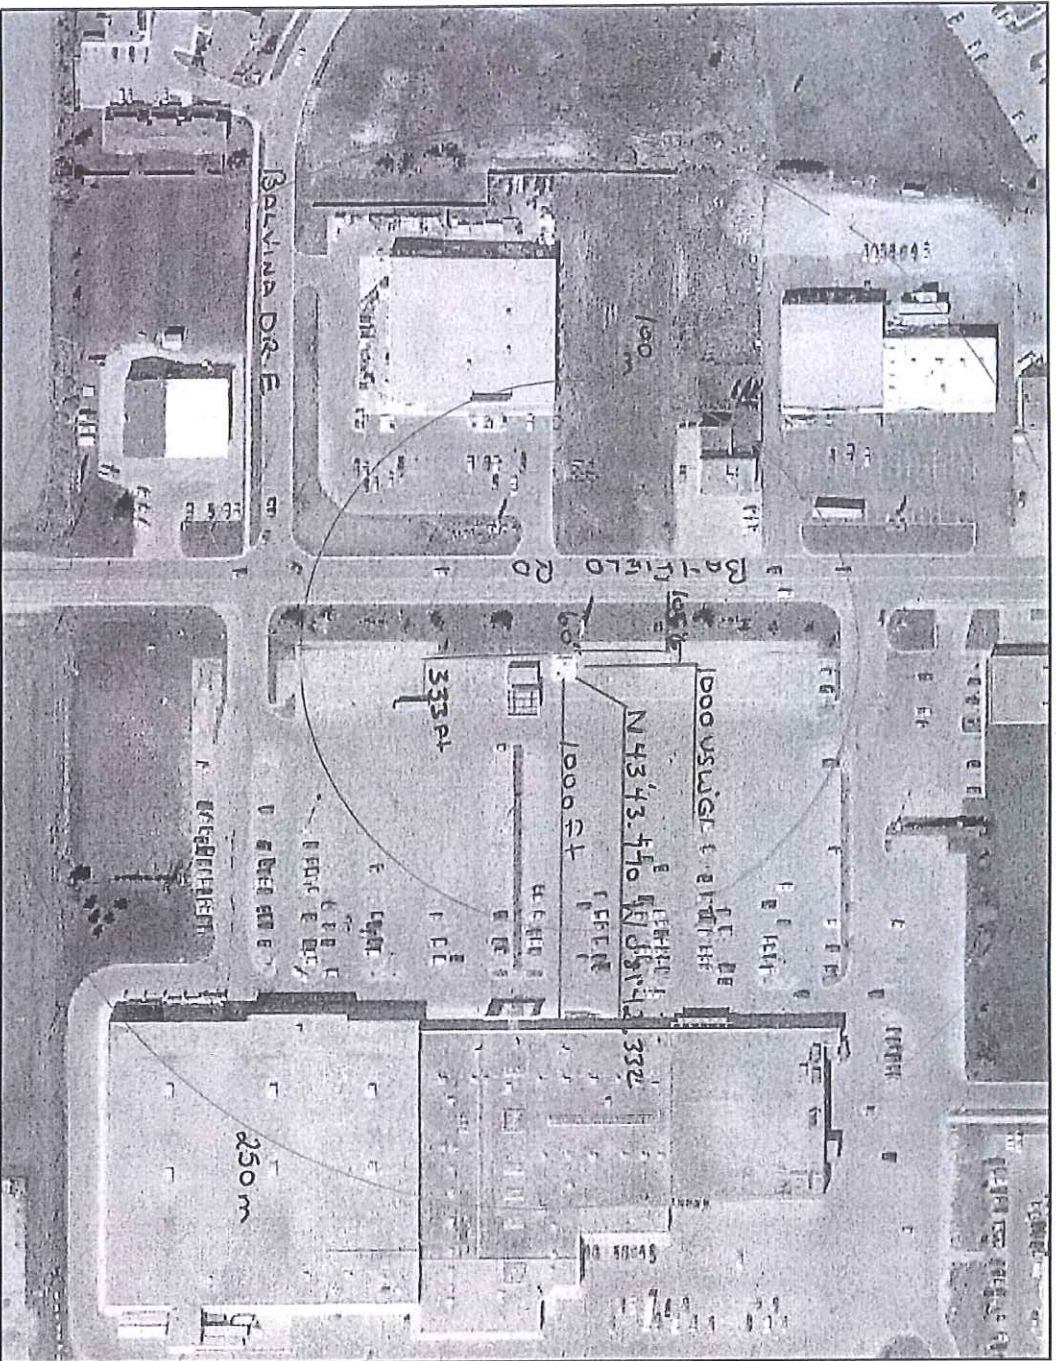

0 65 130 195 m.

This map is a user generated static output from an Internet mapping site and is for general reference only. Data layers that appear on this map may or may not be accurate, current, or otherwise reliable. THIS MAP IS NOT TO BE USED FOR NAVIGATION.

Map center: 443181, 4842055

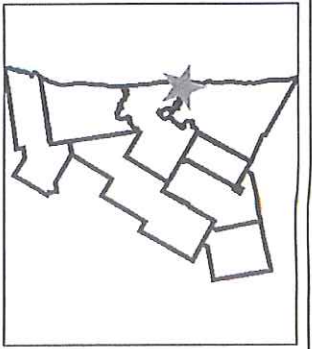

Legend


- huron_city_boundary
- hc_tiler
- Huron.sid

Solo Petro
 397 Bayfield Rd
 Goderich Ontario
 N7A 4E9

Photo 2006 Huron
 Planner:
 Denise Vanarsandt
 Goderich Town Hall
 519-524-8394 Ext 3

 Scale: 1:2,237

Google

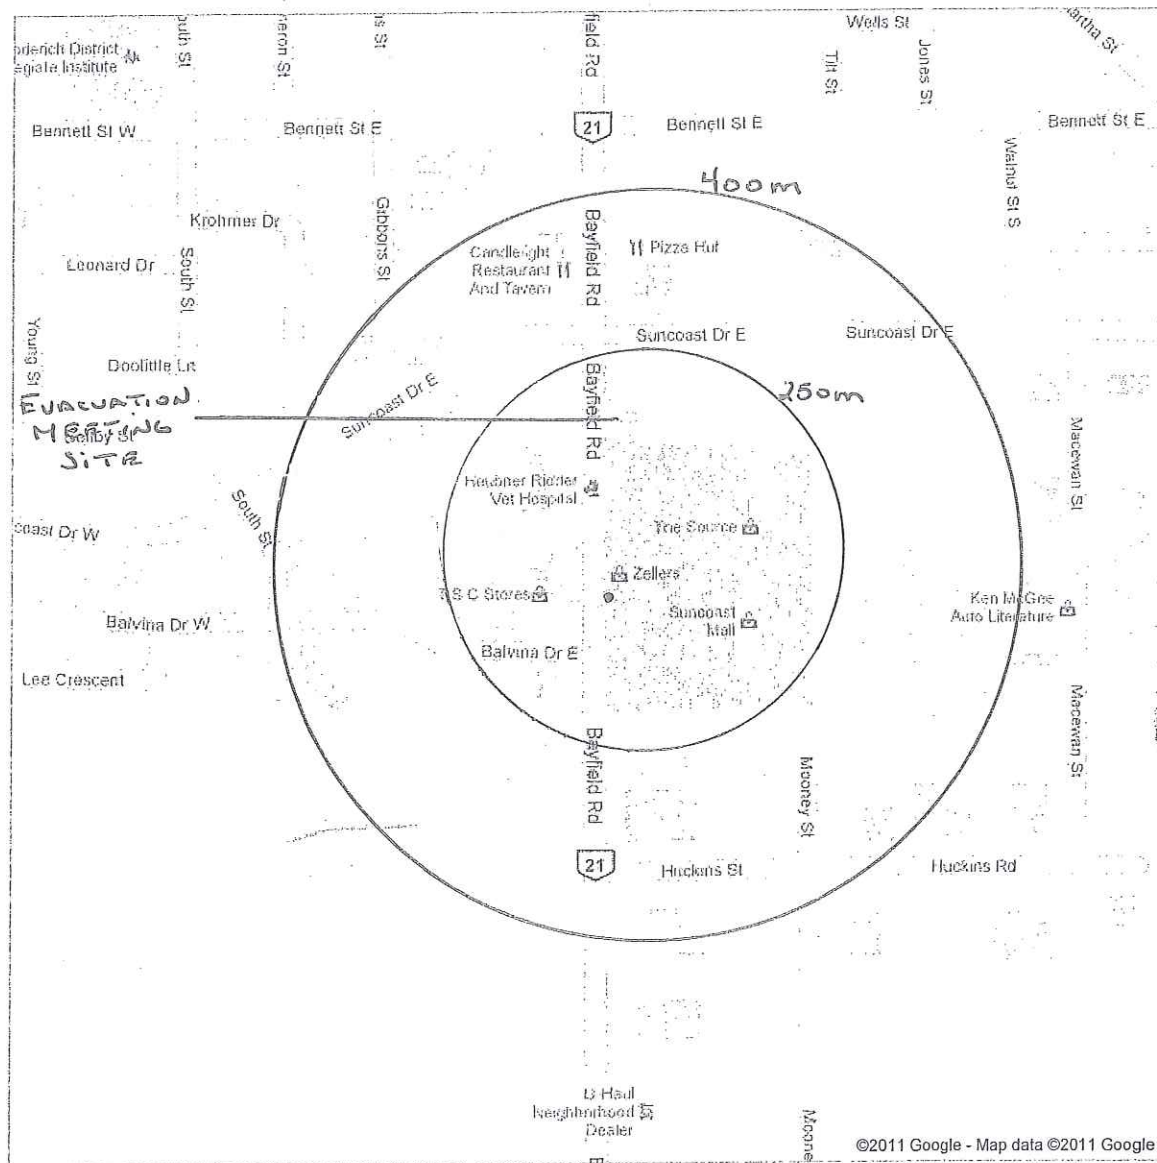

4222 to Entrance Mall Lot BLUEWATER HWY 21 SOUTH VETERAN'S HIGHWAY SOUTH


curb

Pole Sign

GRASS BOULEVARD

Concrete Pad = 32' Wide X 37' Long

UNDERGROUND TANK AREA

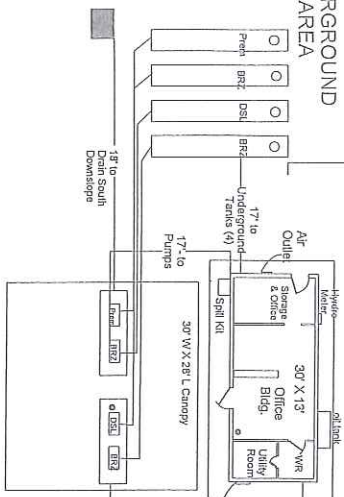

DEAD MAN SHUT OFF

55' to Drain


Bank

Generator w/ Diesel Tank

EVACUATION MEETING SITE

DOLLARAMA

PARKING LOT

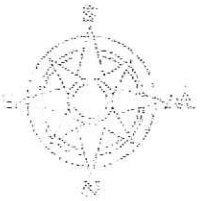

NOT TO SCALE

DATE: MARCH 18 2011
 SITE: **SOLO PETRO/ SUNCOAST MALL**
 397 BAYFIELD ROAD
 GODERICH ONTARIO
 HOURS 7AM-9PM MON-SAT, 8AM-9PM SUN
 PROpane CAPACITY 1000 USWG + 24/20LB CYLINDERS
 ANNUAL THROUGHPUT: APPROX 69,000 LTRS
 TRANSFERS/MONTH: APPROX 180
 PROpane SUPPLIER: SPARLING PROpane
 1000 USWG STORAGE TANK-250 PSIG


FACILITY LICENSE HOLDER/OPERATED BY:
EDWARD FUELS LTD
 263 Huron Road
 Goderich, ON N7A 2Z8
 Tel: 519-524-8386

INTERSECTION: BAYFIELD RDS/SUNCOAST DRIVE
 SITE TELEPHONE 519-524-4949
 RETAIL COORDINATOR: STEPHEN GOWER
 CELL: 519-525-7628

CORPORATE CONTACT: **ROB JEFFREY**
 (LIC. OFFICER)
 CELL: 519-525-3149


Fire Extinguishers
 FIRE EXTINGUISHERS AT GAS PUMPS
 PROpane DISPENSER AREA OFFICE AREA INSIDE

Fire Hydrants
 DRAIN

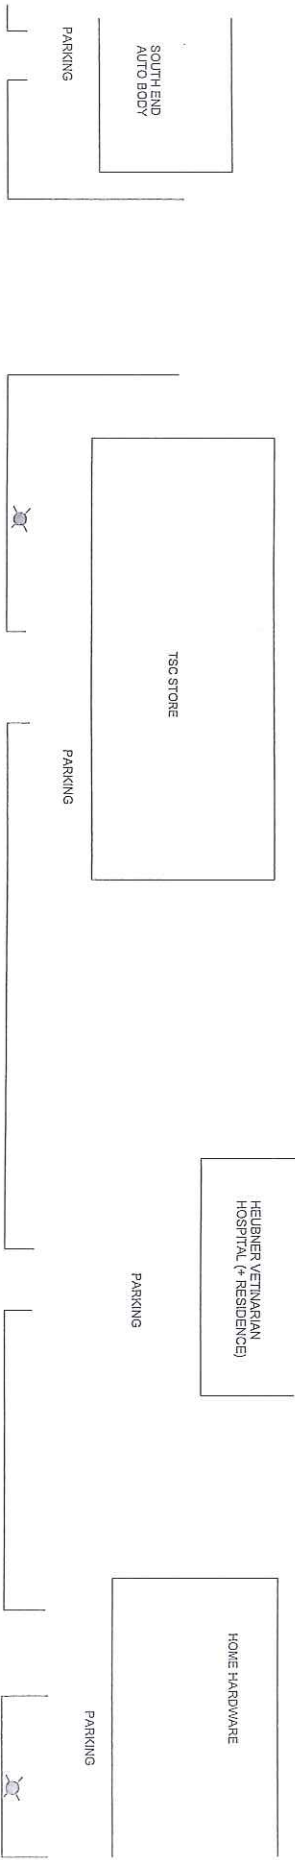

41 LANE HIGHWAY
 BLUEWATER HWY 21 SOUTH * BAYFIELD ROAD
 VETERANS HIGHWAY SOUTH

North Bound Lane
 HWY 21 BAYFIELD ROAD

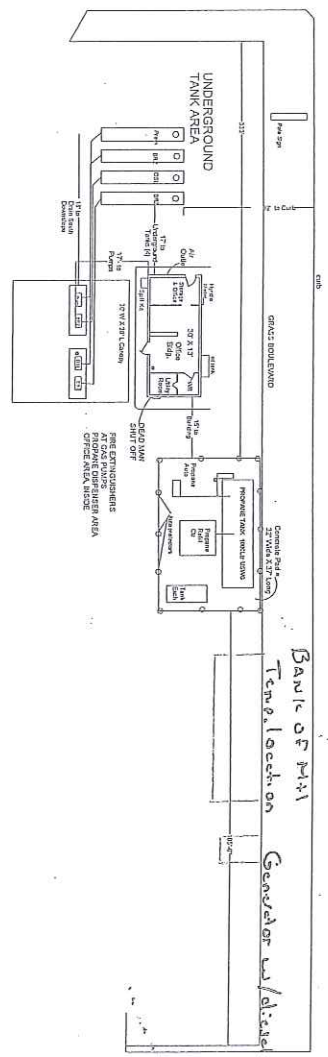


DATE: MARCH 16 2011
 SITE: SOLO PETROL/SUNCOAST MALL
 397 BAYFIELD ROAD
 GODERICH ONTARIO
 HOURS: 7AM-8PM MON-SAT, 8AM-6PM SUN
 1000 USWG STORAGE TANK-250 PSIG
 TRANSFERS MONTHLY APPROX 180
 ANNUAL THROUGHPUT APPROX 60,000 LITRS
 PROPRANE SUPPLIER: SPARKLING PROPANE

FACILITY LICENSE HOLDEN OPERATED BY:
 EDWARD FUELS LTD
 263 Huron Road
 Goderich, ON N7A 2Z8
 Tel: 519-524-5366
 NEAREST INTERSECTION: BAYFIELD RD/SUNCOAST DRIVE
 SITE TELEPHONE: 519-524-4546
 RETAIL COORDINATOR: STEPHEN GOWEN 519-565-7628
 CORPORATE CONTACT: ROB JEFFREY (LIC OFFICER)
 CELL: 519-525-3149
 FAX: 519-525-3149

SCALE: NOT TO SCALE

ZIELERS
 SUNCOAST MALL
 FOOD SERVICES

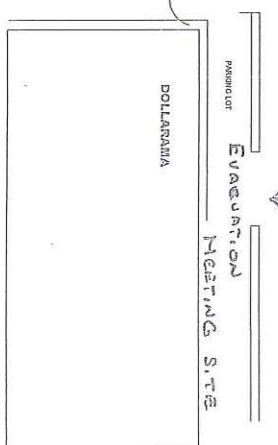

Propane Dispenser to Gas Bar Office = 49m
 Propane Dispenser to Gas Pumps = 8m
 Propane Dispenser to DOLLARAMA = 193m
 Propane Dispenser to Auto Body = 66m
 Propane Dispenser to Home Hardware = 155m
 Propane Dispenser to Home Hardware = 155m
 Propane Dispenser to Speedy Auto = 219m
 Propane Dispenser to SUNCOAST MALL = 143m
 Propane Dispenser to Underground Tanks = 31m
 Propane Dispenser to closest school = 370m
 Propane Dispenser to closest church = 326m
 Propane Dispenser to Firehall (Suncoast) = 679m
 Propane Dispenser to Midland Recreation Ctr. = 259m

North Bound Lane
 HWY 21
 BAYFIELD ROAD


422' to Entrance Mall-Left

curb



32' to Curb

GRASS BOULEVARD

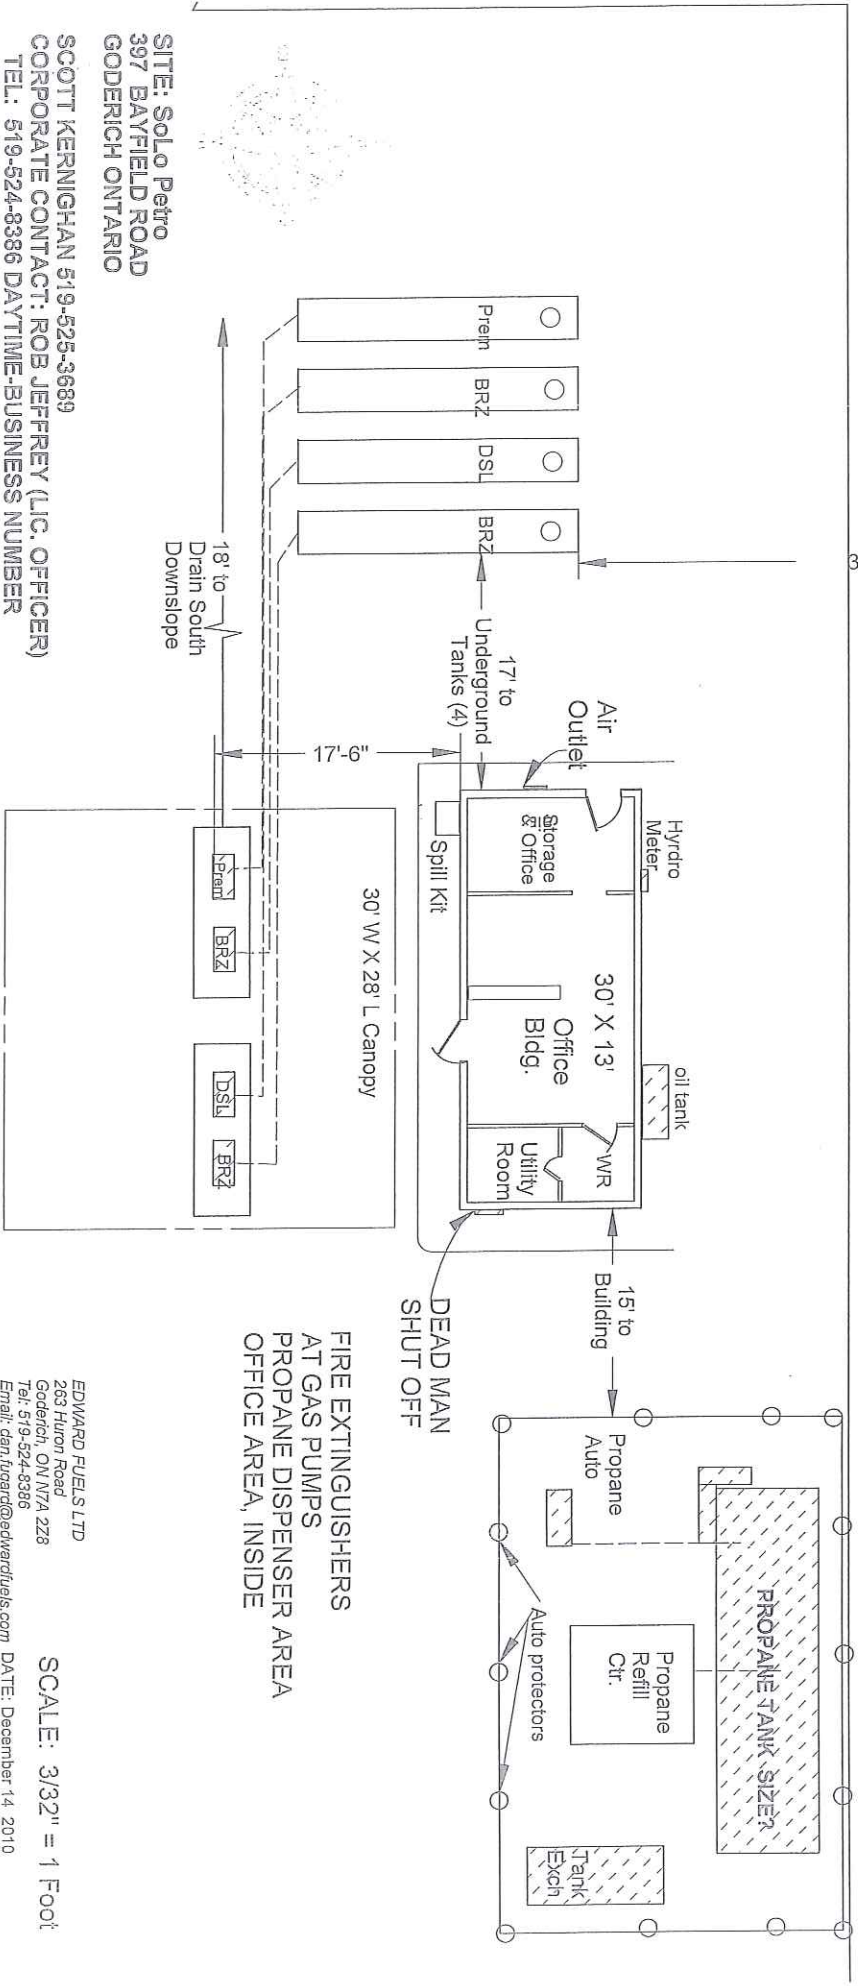

SITE: Solo Petro
397 BAYFIELD ROAD
GODERICH ONTARIO

SCOTT KERNIGHAN 519-525-3689
CORPORATE CONTACT: ROB JEFFREY (LIC. OFFICER)
TEL: 519-524-8386 DAYTIME-BUSINESS NUMBER
CELL: 519-525-3149

FIRE EXTINGUISHERS
AT GAS PUMPS
PROPANE DISPENSER AREA
OFFICE AREA, INSIDE

EDWARD FUELS LTD
 263 Huron Road
 Goderich, ON N7A 2Z8
 Tel: 519-524-8386
 Email: dan.fugard@edwardfuels.com

SCALE: 3/32" = 1 Foot
 DATE: December 14, 2010



Technical Standards and Safety Authority
www.tssa.org

14th Floor - Centre Tower
3300 Bloor Street West
Toronto Ontario M8X 2X4
Fax: 416.231.4903
Customer Service: 1.877.682.8772

Level 1 Risk and Safety Management Plan (RSMP)
Technical Standards and Safety Act
Propane Storage and Handling Regulation

SECTION C: SUBMISSIONS (cont'd)
Applicant must include a Facility Site Plan and Map of Surrounding Area


Table 1: Distance Table

Water Capacity (litres)	Nominal Water Capacity (USWG)	Distance to 1 psi overpressure (m)
1,890	500	155
3,780	1,000	195
4,920	1,300	213
6,620	1,750	235
7,130	1,885	241
7,560	2,000	246
18,900	5,000	333

Formula: $D = 16.94 \times (1.524 \times C)^{1/3}$
 D = Distance to overpressure of 1 psi (meters)
 C = Tank Total Capacity in USWG

Parameters: Density of Propane is 0.5033 kg per litre @ 15 C
 Assume all vessels are 80% full
 1 gallon [US, liquid] = 0.003785411784 cubic meter
 1 cubic metre = 264.17 USWG

Hazard Distance Chart (EPA-TNT model)

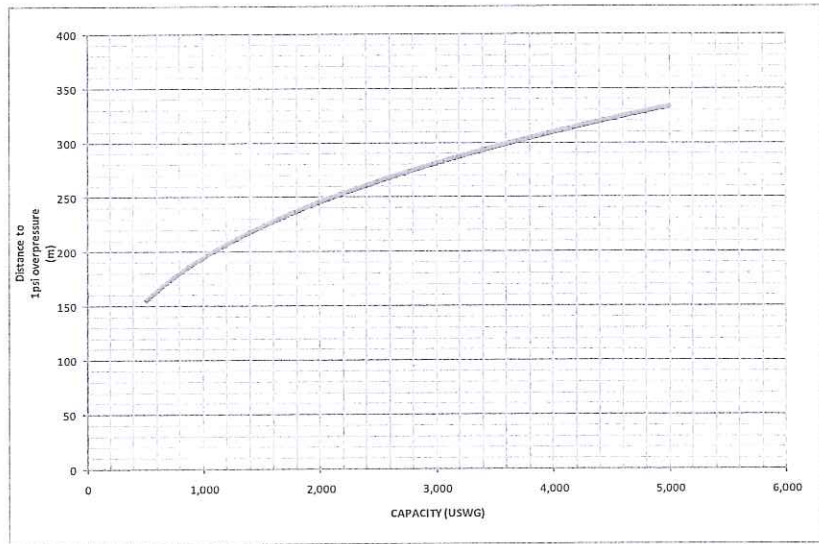

Declaration: I am aware that it is an offence to give false information in this document and I hereby declare that the information I have given here is true and complete.

Name of person completing this form (please print) Stephen Gower		Official Title Retail Coordinator
Signature <i>Stephen Gower</i>	Telephone No. 519-525-7628	Date (dd-mm-yyyy) July 15, 2011



Technical Standards and Safety Authority
www.tssa.org

14th Floor - Centre Tower
3300 Bloor Street West
Toronto Ontario M8X 2X4
Fax: 416.231.4078
Customer Service: 1.877.682.8772

2012 Application for Renewal of
Level 1 Propane Licence
Technical Standards and Safety Act
Propane Storage and Handling Regulation

SUBMISSIONS (cont'd)

Applicant must include a Facility Site Plan and Map of Surrounding Area

As an accompaniment to the Map of Surrounding Area, provide the following information about buildings and features present within the circle in Table 2.

Table 2: Buildings and Features

Buildings and Features Present within the Circle on the Map of the Surrounding Area AND Name and Address of Closest Building or Feature	* Number of Buildings and Features (mark with an "X")				Distance from Tank to Closest Building or Feature
	0	1	2-10	11+	
Industrial buildings or parks or golf courses Name: <u>Local Industrial Park (Multiple buildings) occupied + unoccupied</u> Address: _____ City: _____ Province _____ Postal Code _____					<u>200</u> m
Residential building units specifically permanent single family dwellings, condominiums, and apartments. [Redacted]					<u>300</u> m
Commercial building units specifically retail, restaurants, entertainment, theatres, and sporting complexes. Name: <u>TSC STORE</u> Address: <u>400 Bayfield Rd</u> City: <u>Goderich</u> Province <u>ONT</u> Postal Code <u>N7A4E7</u>					<u>100</u> m
Commercial building units - continuous occupancy specifically hotels, campgrounds, and resorts. Name: _____ Address: _____ City: _____ Province _____ Postal Code _____					_____ m
Sensitive institutions specifically hospitals, schools and day cares, nursing and retirement homes, mental health institutions, and prisons. Name: <u>HEUBNER VETERINARY CLINIC</u> Address: <u>376 Bayfield Rd</u> City: <u>Goderich</u> Province <u>ONT</u> Postal Code <u>N7A4E7</u>					<u>100</u> m
Emergency responders specifically fire stations, ambulance stations, and police stations. Name: <u>Goderich Fire DEPT.</u> Address: <u>248 Suncoast DR E</u> City: <u>Goderich</u> Province <u>ONT</u> Postal Code <u>N7A4K4</u>					<u>700</u> m

* For multi-unit buildings, count each unit as "1".

You are required by law to notify TSSA of any change of information contained in the Risk and Safety Management Plan within 15 days.

Declaration: I am aware that it is an offence to give false information in this document and I hereby declare that the information I have given here is true and complete.

Print name of person completing this form. <u>Stephen Gower</u>	Official Title <u>Retail Coordinator</u>
Signature <u>Step J Gower</u>	Telephone No. <u>519-524-8306</u> Date (dd-mm-yyyy) <u>July 25 / 2012</u>



Technical Standards and Safety Authority
 www.tssa.org
 14th Floor - Centre Tower
 3300 Bloor Street West
 Toronto Ontario M8X 2X4
 Fax: 416.231.4903
 Customer Service: 1.877.682.8772

Level 1 Risk and Safety Management Plan (RSMP)
 Technical Standards and Safety Act
 Propane Storage and Handling Regulation

SECTION C: SUBMISSIONS (cont'd)
 Applicant must include a Facility Site Plan and Map of Surrounding Area

Portable Storage Additional Information Sheet

Cylinder Size	Capacity in USWG	Quantity	Total Volume in USWG
# 420	123.9		
# 100	29.5		
# 40	11.75		
# 33.3	9.62		
# 30	8.8		
# 20	5.8	24	139.2
# 10	2.9		
# 5	1.5		
Total Cylinder Capacity			139.2

Tanks Stored On-site Not Connected for Use

Tank Size In USWG	Quantity	Total Volume in USWG
Total Tank Capacity		

Total Cylinder Capacity	139.2
Total Tank Capacity	
Total Portable Capacity	139.2

Declaration: I am aware that it is an offence to give false information in this document and I hereby declare that the information I have given here is true and complete.

Name of person completing this form (please print) Stephen Gower	Official Title Retail Coordinator
Signature 	Telephone No. 519-525-7628
	Date (dd-mm-yyyy) July 15, 2011